




**EGHC RENOVATION  
PHASE III  
SWAINSBORO, GEORGIA**

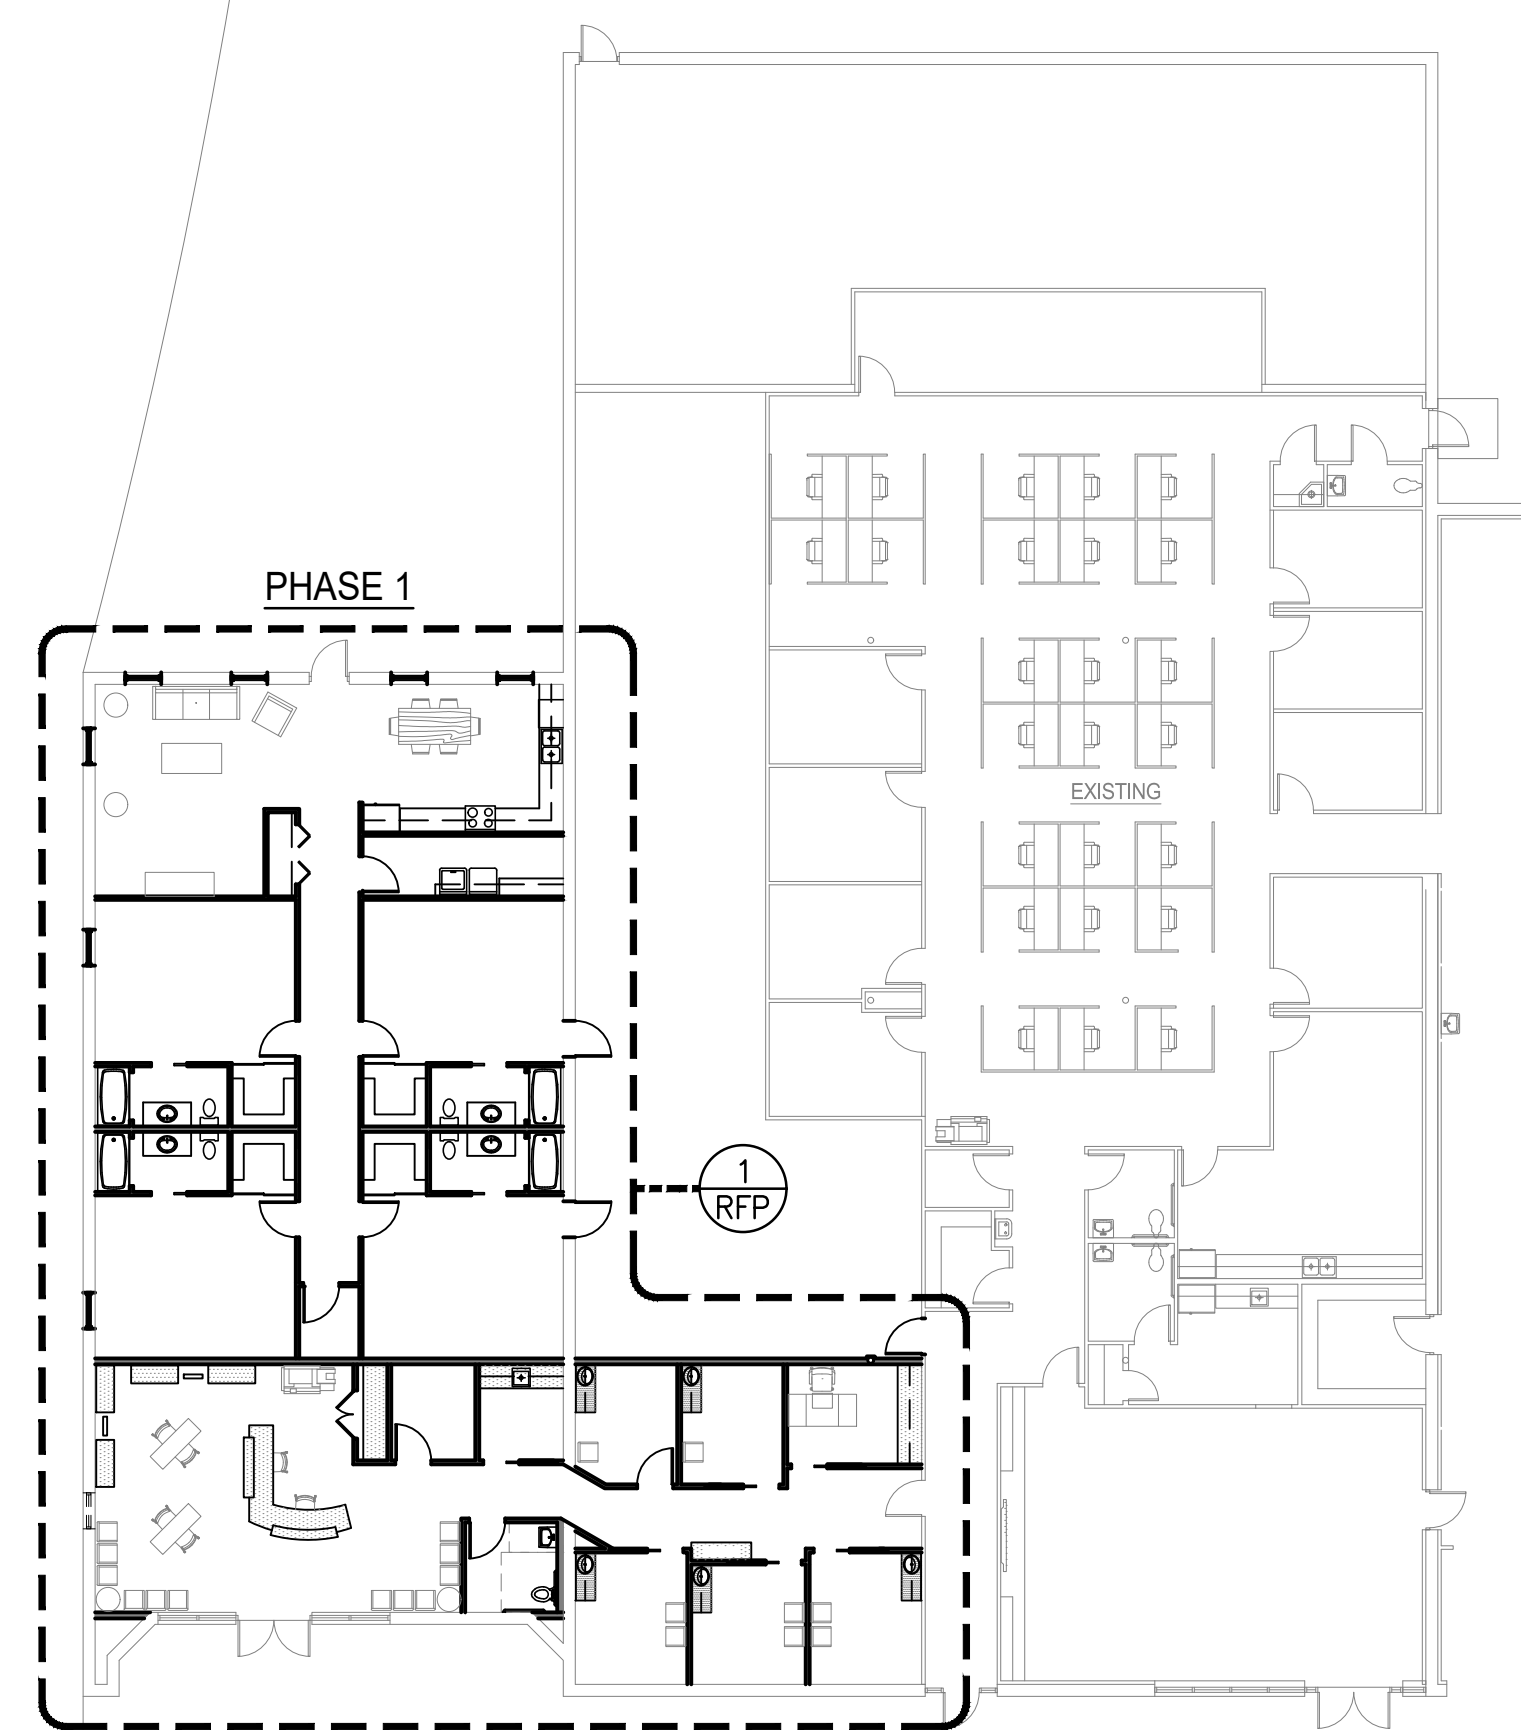

**KEYED PLAN**  
1/16" = 1'-0"

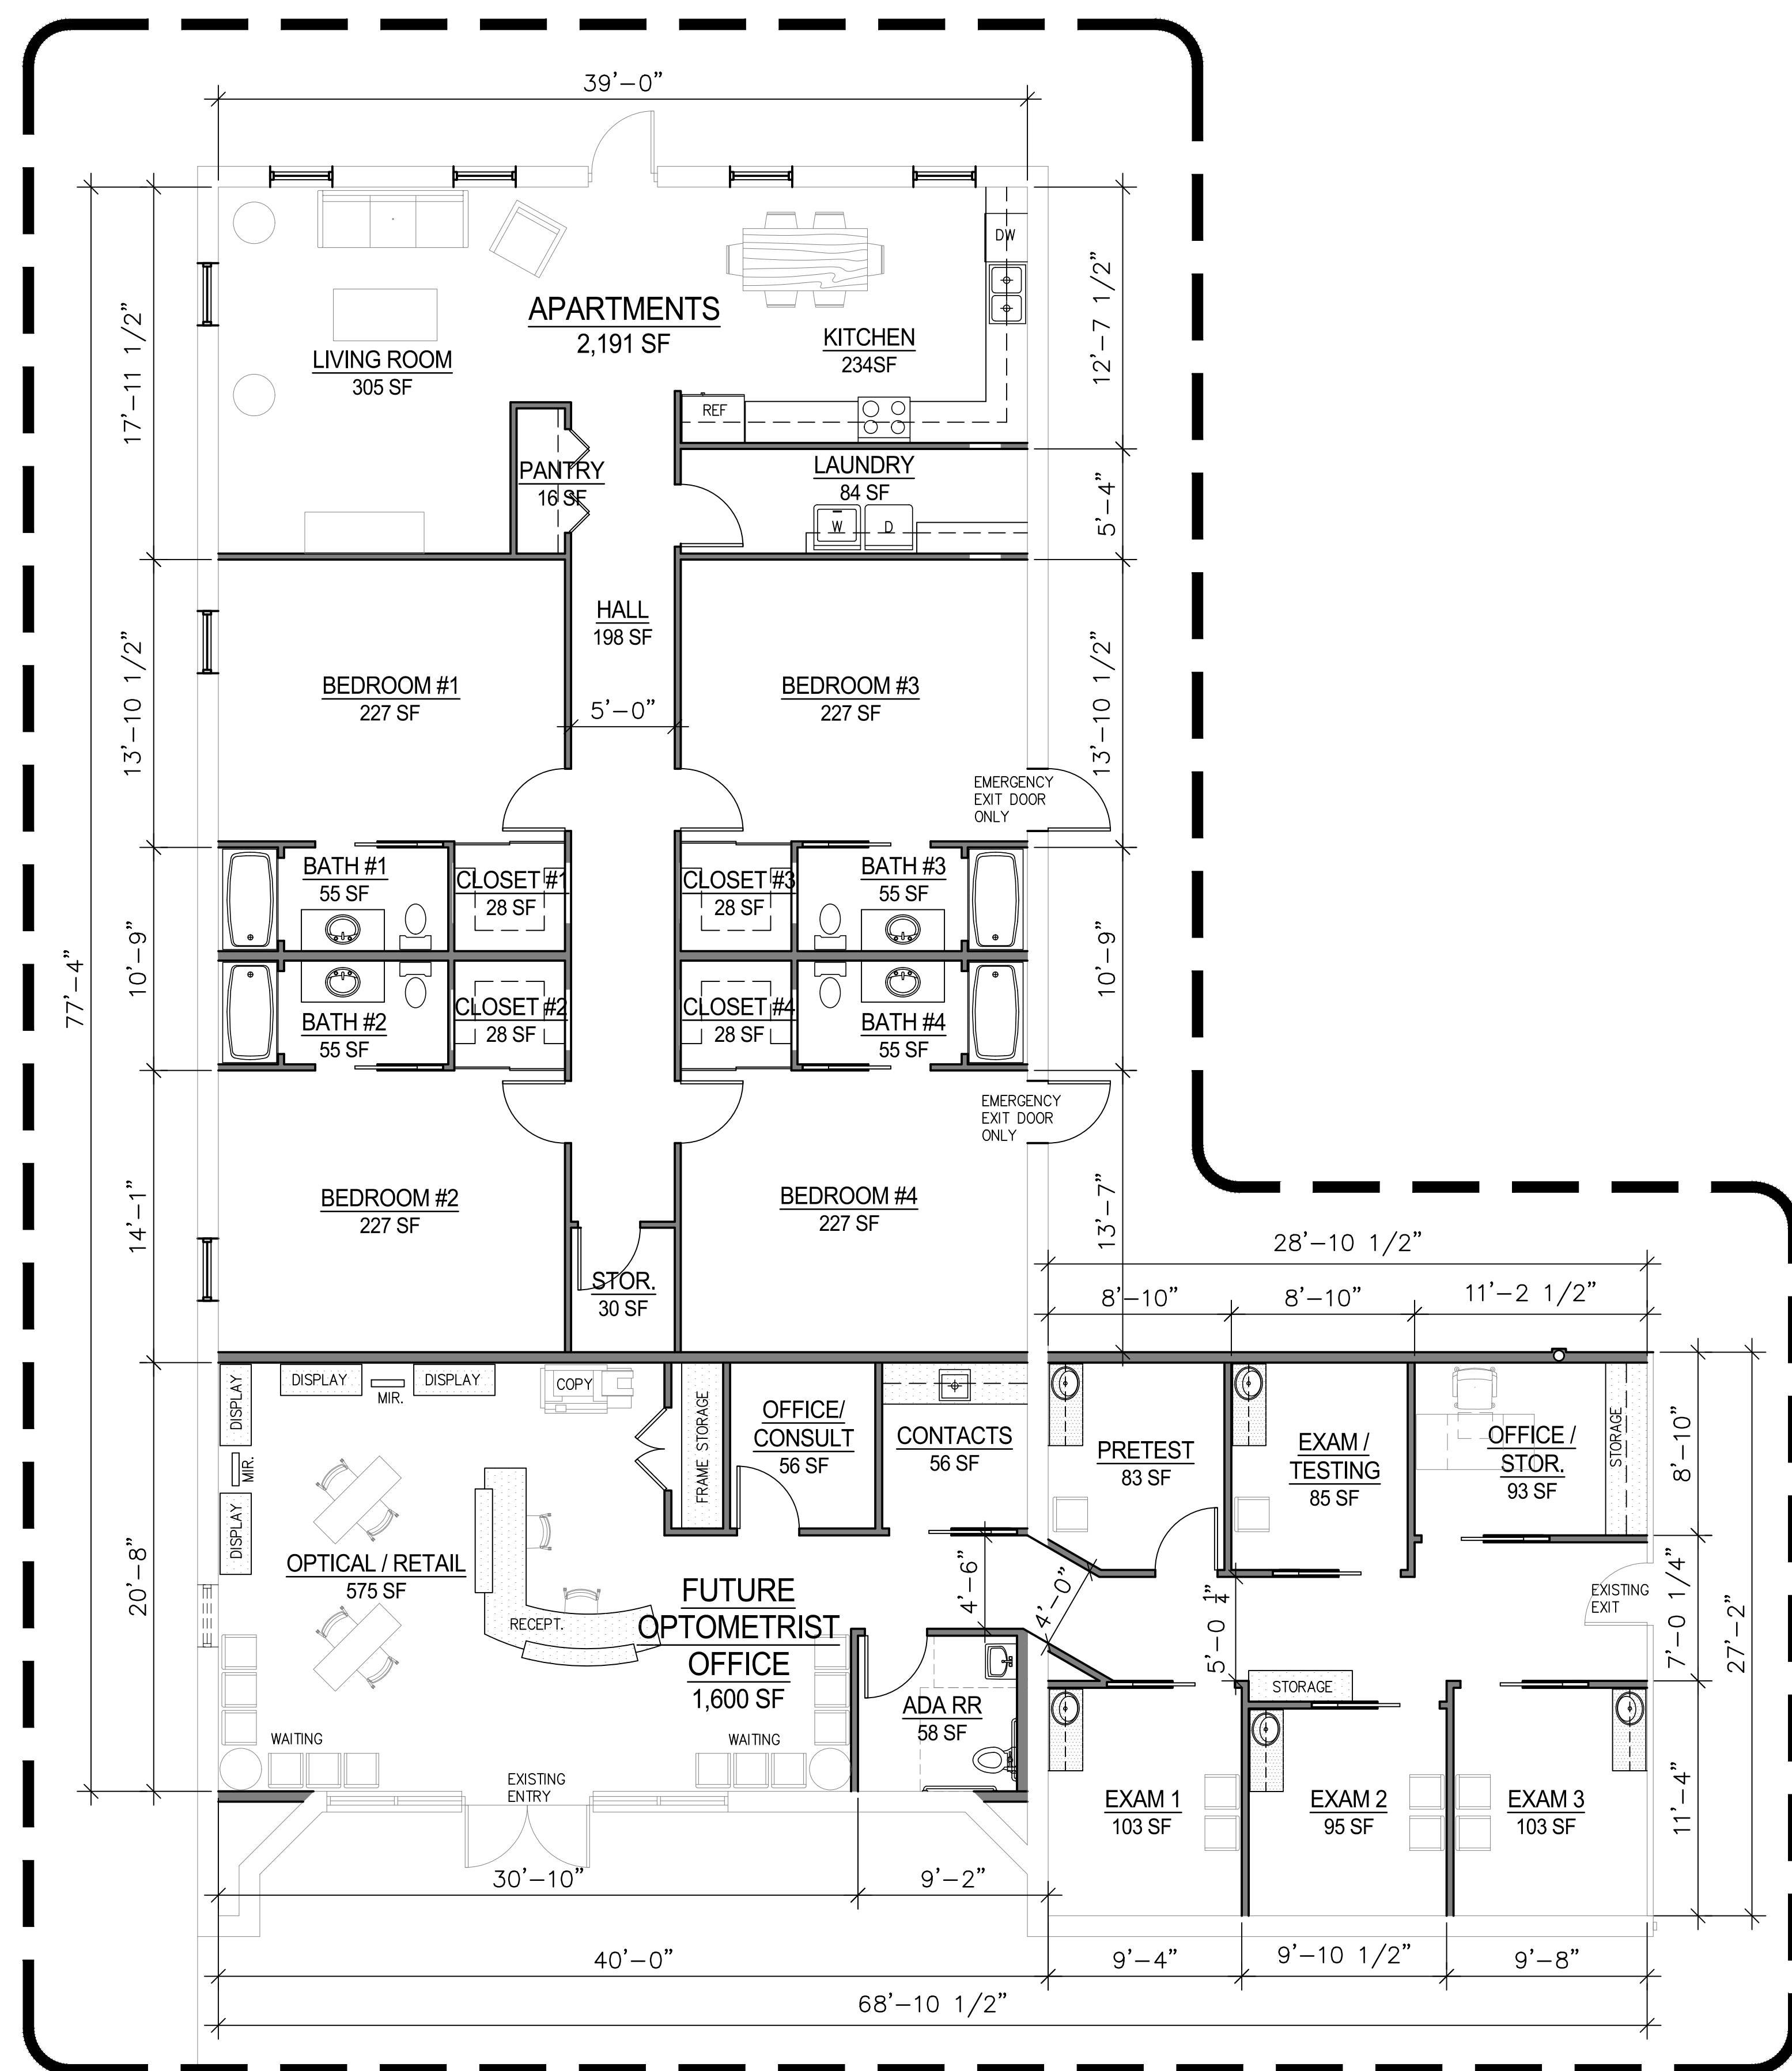

**RFP - PHASE 1 LAYOUT**  
3/16" = 1'-0"

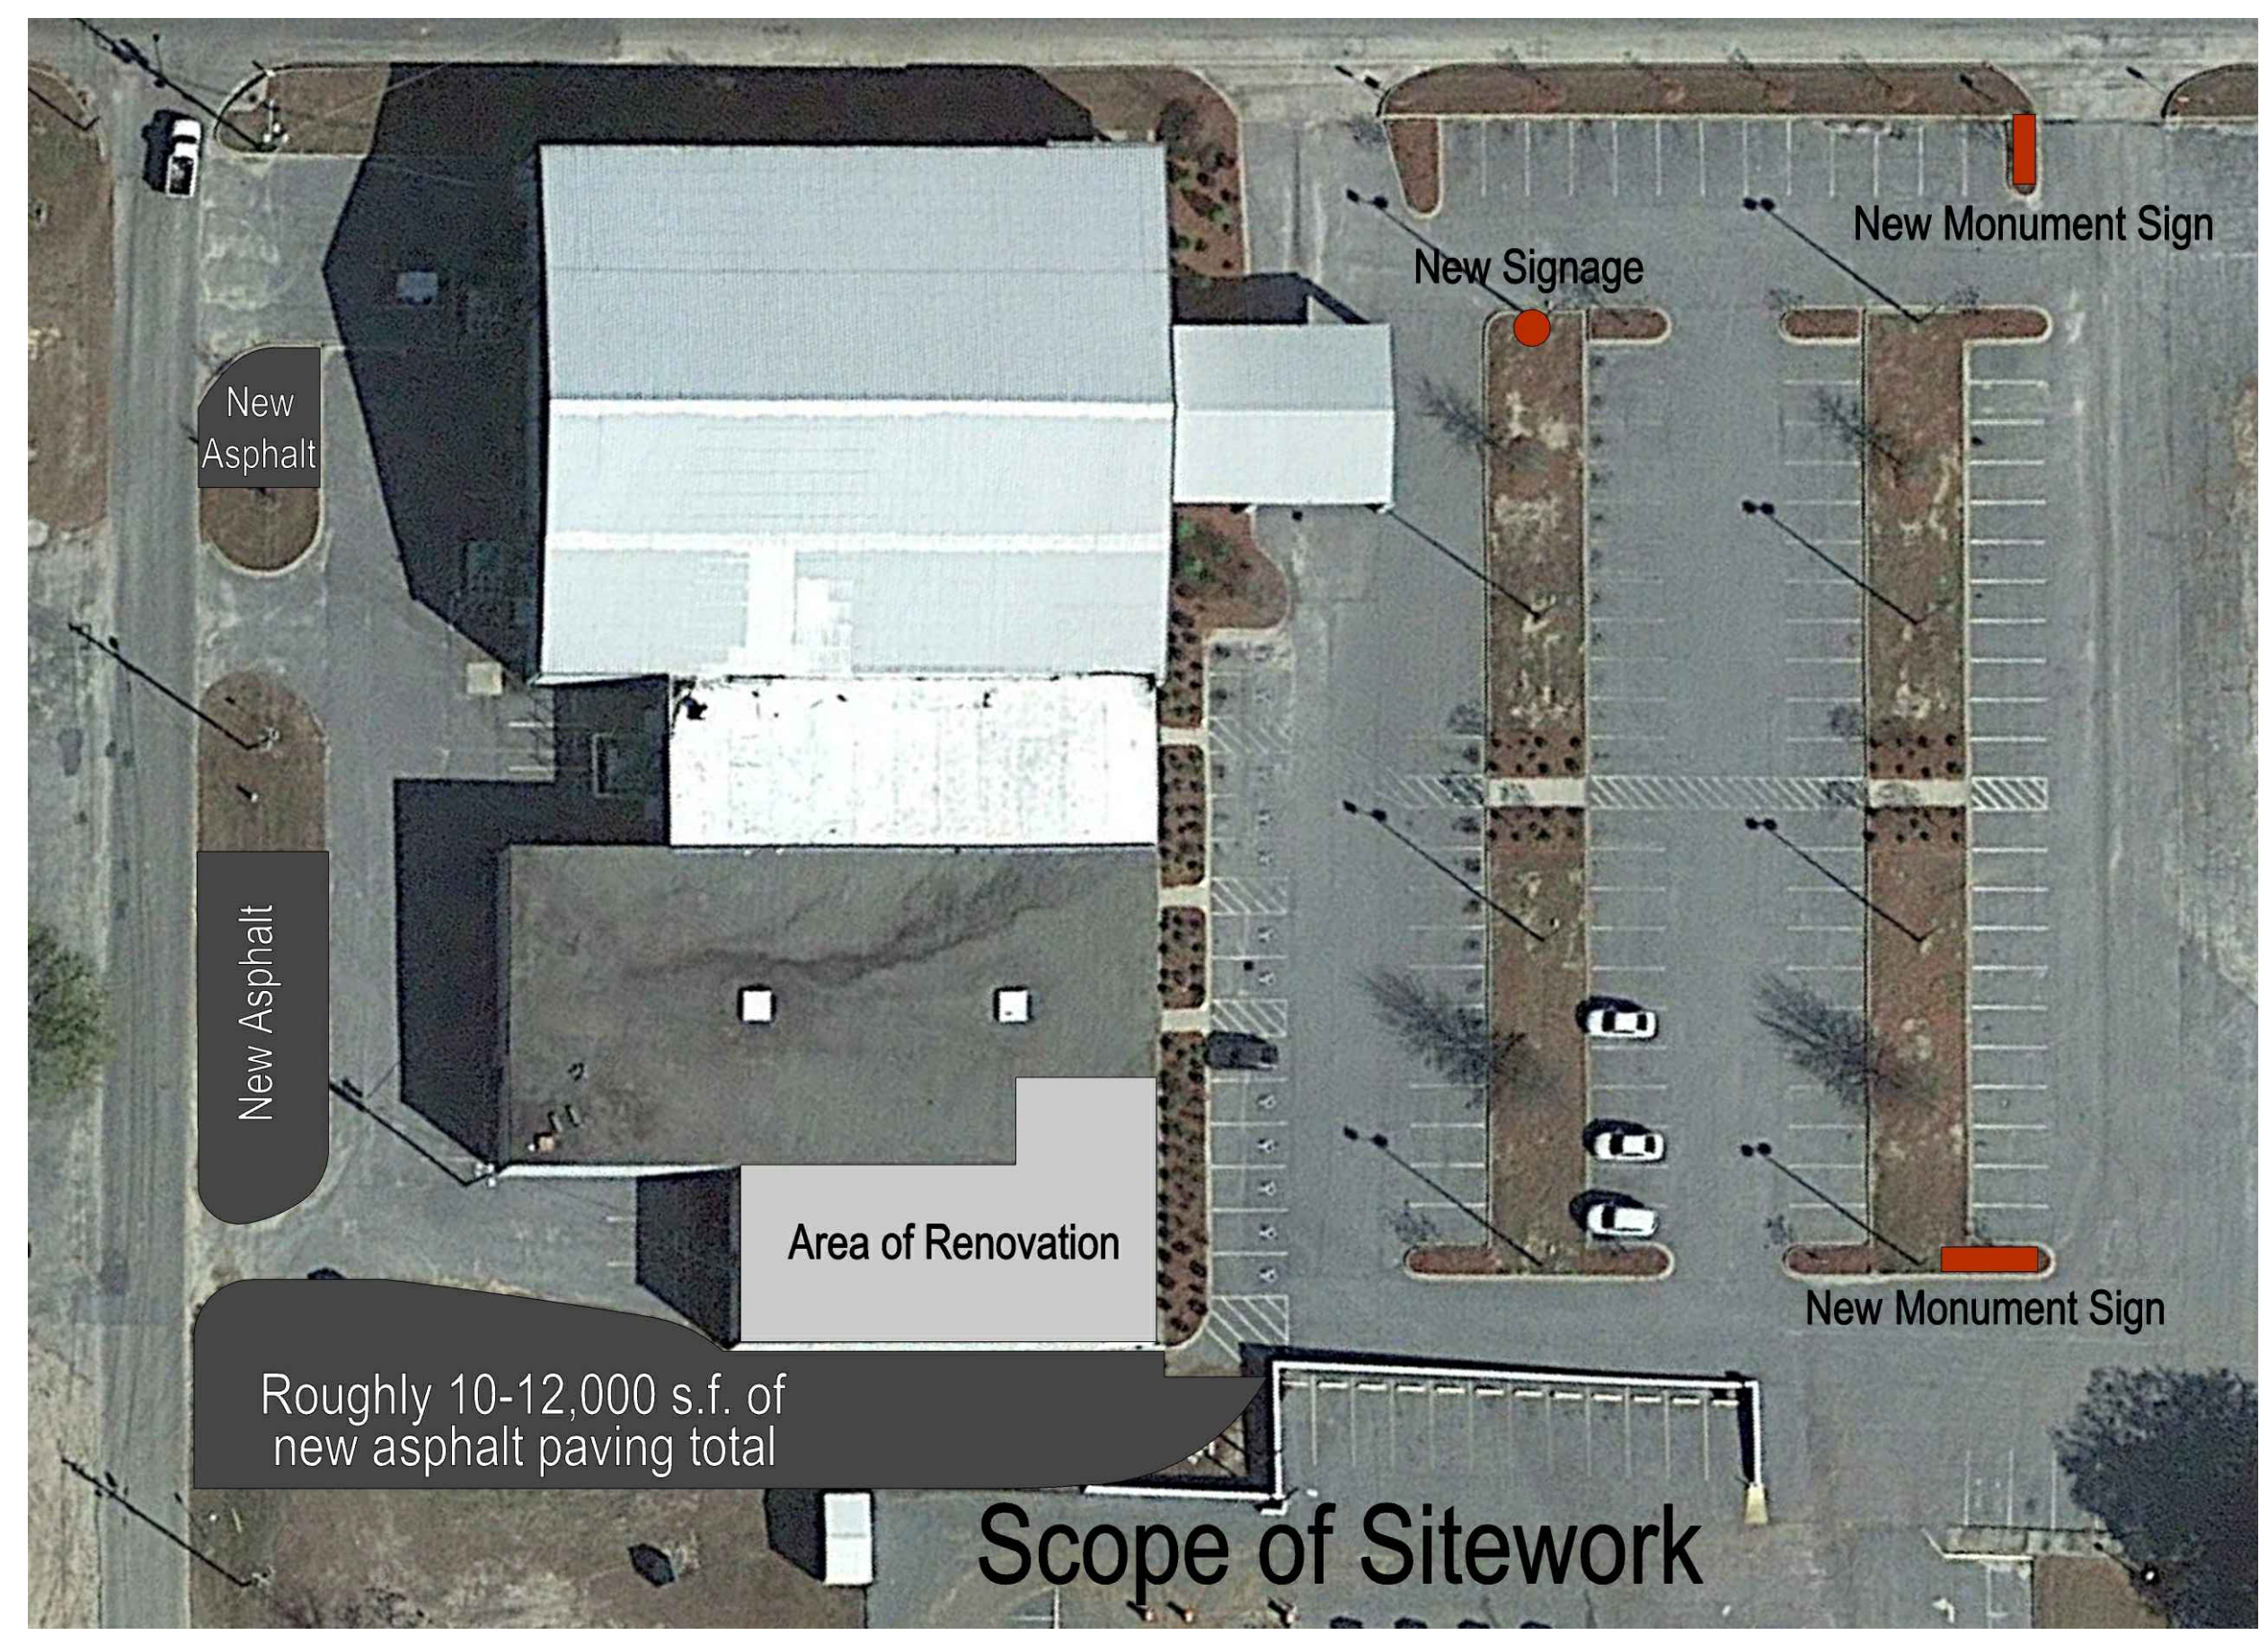

**AREIEL SITE VIEW**  
N.T.S.

|                       |          |
|-----------------------|----------|
| RFP - PHASE 1         |          |
| PROJECT NUMBER:       | 2211     |
| PROJECT DATE:         | 2/7/2024 |
| DRAWN BY:             | NJS      |
| APPROVED BY:          | TKP      |
| SCHEDULE OF REVISIONS |          |
| #                     | DATE     |
|                       |          |
|                       |          |
|                       |          |

RFP - PHASE 1  
LAYOUT

**RFP**